


# DUCHESNE COUNTY SURVEY MONUMENT RECORD

SKETCH SHOWING MONUMENTS AND TIES:

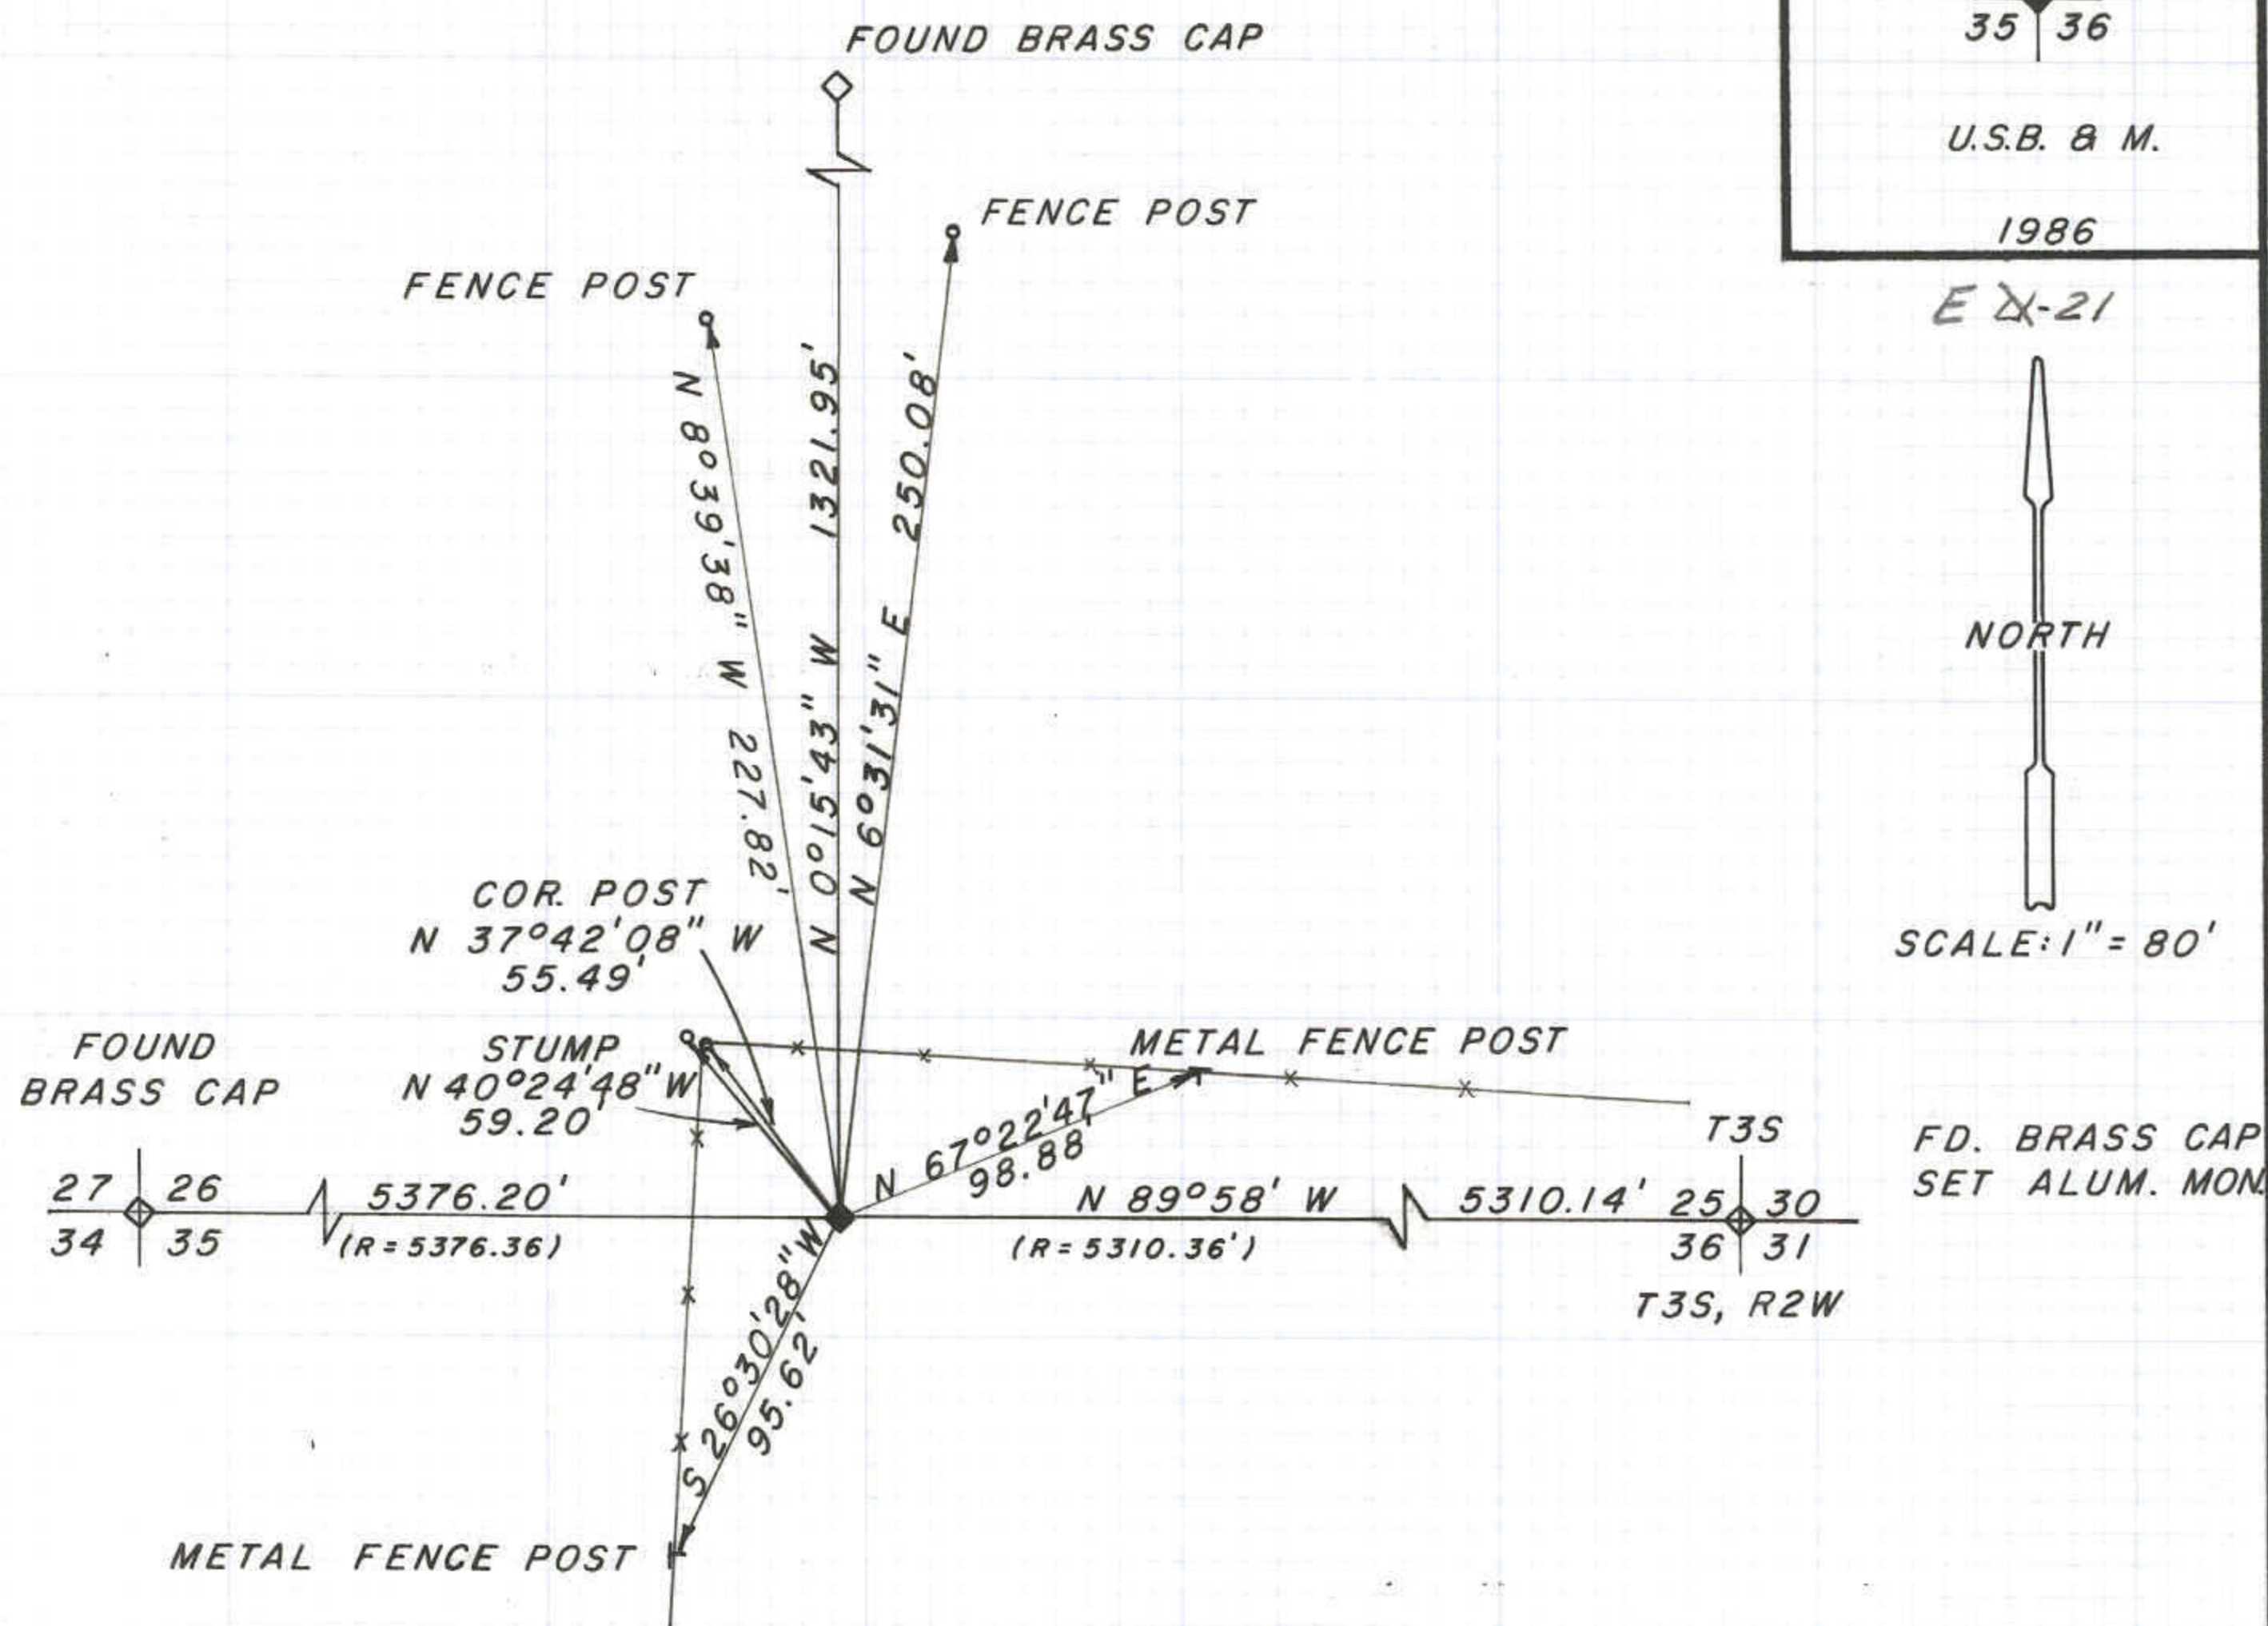

## DESCRIPTION OF CORNER EVIDENCE FOUND:

The original iron post with brass cap was found wedged in a wire fence near the position of this corner, obviously having been disturbed. Existing brass cap monuments were found 1 mile east, 1 mile west and ¼ mile north and a fence corner reputed to be the section corner 1 mile south. This evidence was used to double proportion to determine the location of this corner.

## DESCRIPTION OF MONUMENT AND ACCESSORIES ESTABLISHED TO PERPETUATE THE ORIGINAL LOCATION OF THE CORNER:

The original G.L.O. brass cap monument was re-set at the position of this corner.

Set metal fence post alongside.

## STATE PLANE COORDINATE DATA:

## CERTIFICATION:

I, Jerry D. Allred Registered Land Surveyor, State of Utah, hereby certify that I have performed or reviewed the work done on the diagrammed corner as reported on this recordation form and approve same.

Date: 21 Aug. 1986

Jerry D. Allred 3817  
 Signature of Surveyor Reg. No.